


NEED 2-2X12'S FOR DORMER ENDS (PROBABLY SHOULD GET 1 EXTRA)

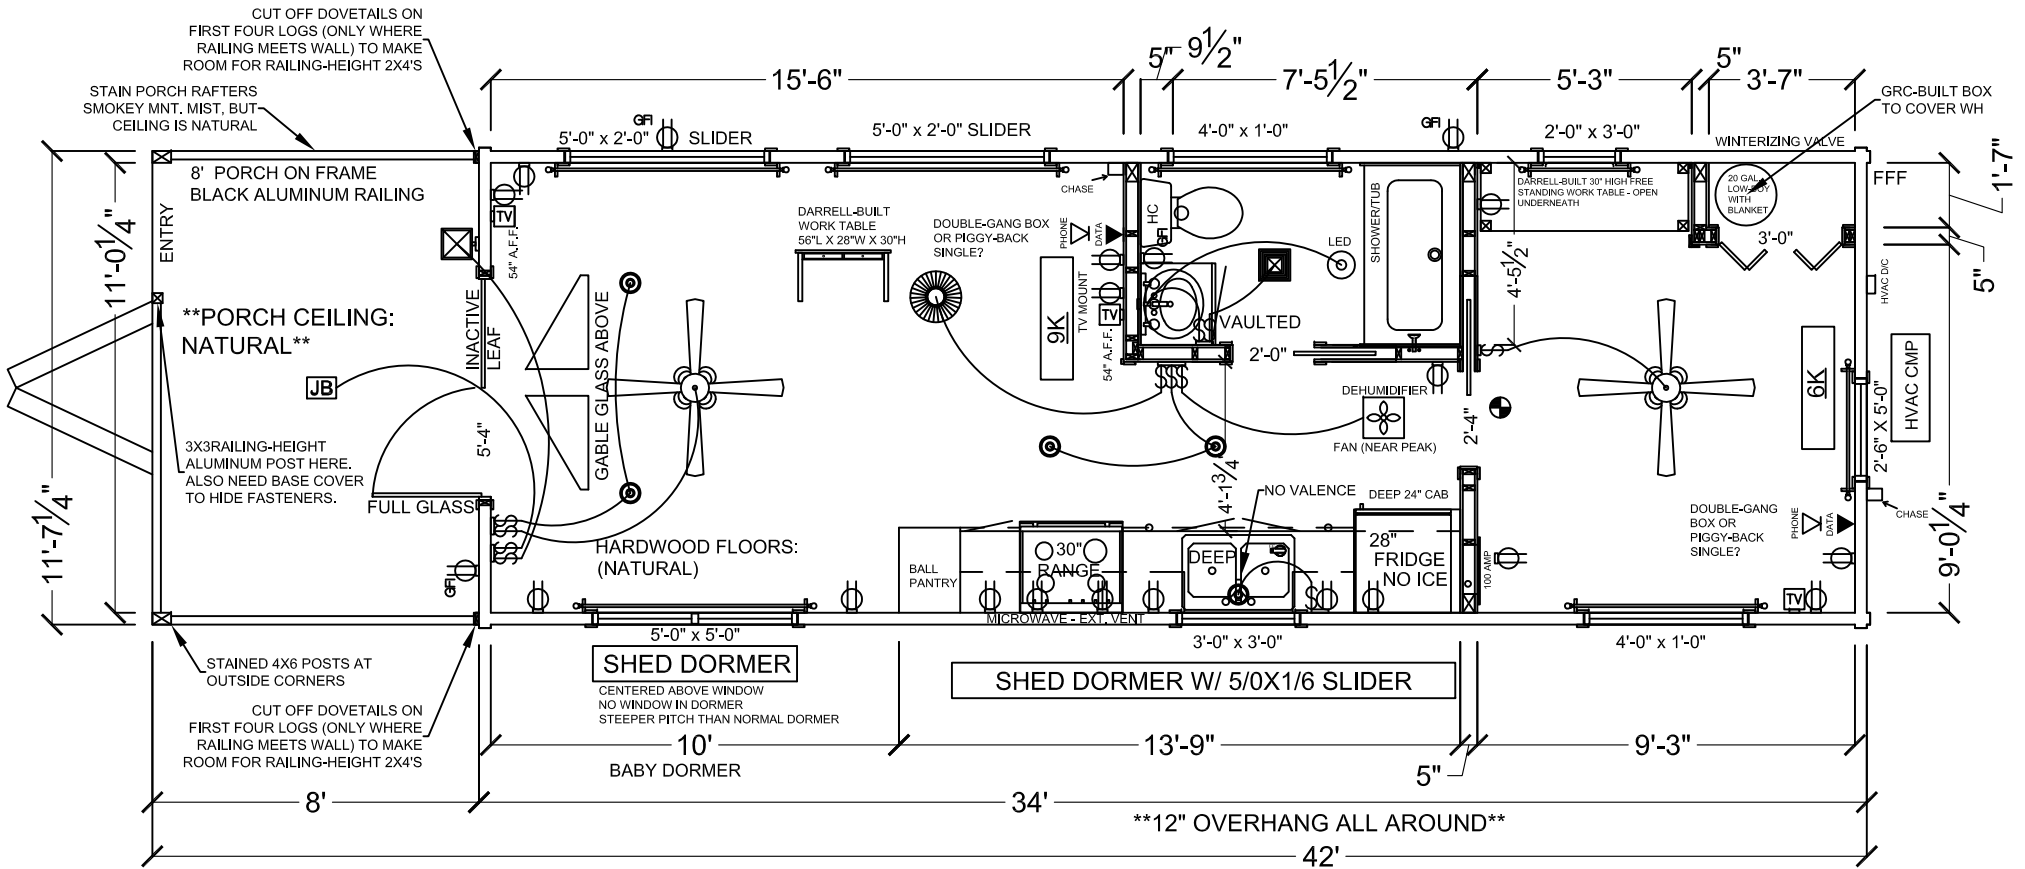

POST 1C1M



GREEN RIVER LOG CABINS
 770 W. FRONTAGE RD.
 CAMPOBELLO, SC 29322
 864-457-2444
www.greenriverlogcabins.com

GREYSON PROPERTY SALES MODEL #9

FRAME SIZE: 12X42X3
 STAIN: 2X SMOKEY MTN. MIST
 PEST: MFP / BEE

ROOF PITCH AND COLOR: 7:12 GABLE / GALVALUME
 DOVETAILS: EXPOSED
 LOGS: 8
 CONTRASTING EXT. TRIM: NATURAL

COUNTERTOP COLOR: QUARTZ - COLOR TBD
 STAIN RAFTERS & CABINETS: EARLY AMERICAN 230
 EXTEND OVERHANGS TO 12"
 NATURAL CEILING ON PORCH

DATE: 11-24-15

Sheet
SALES